



West Elevation : Proposed

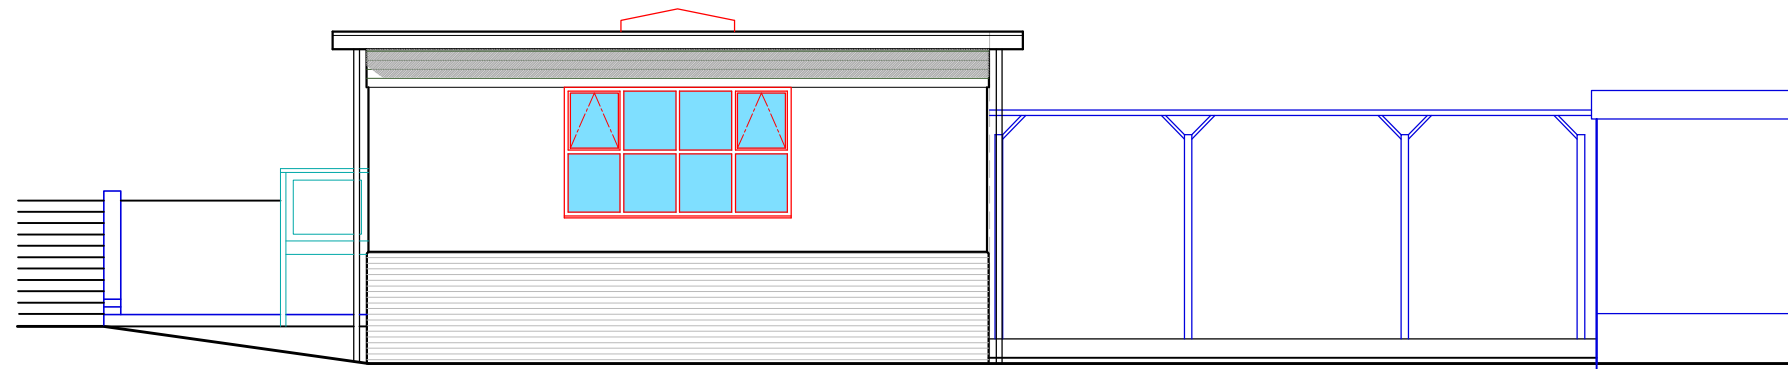

South Elevation : Proposed

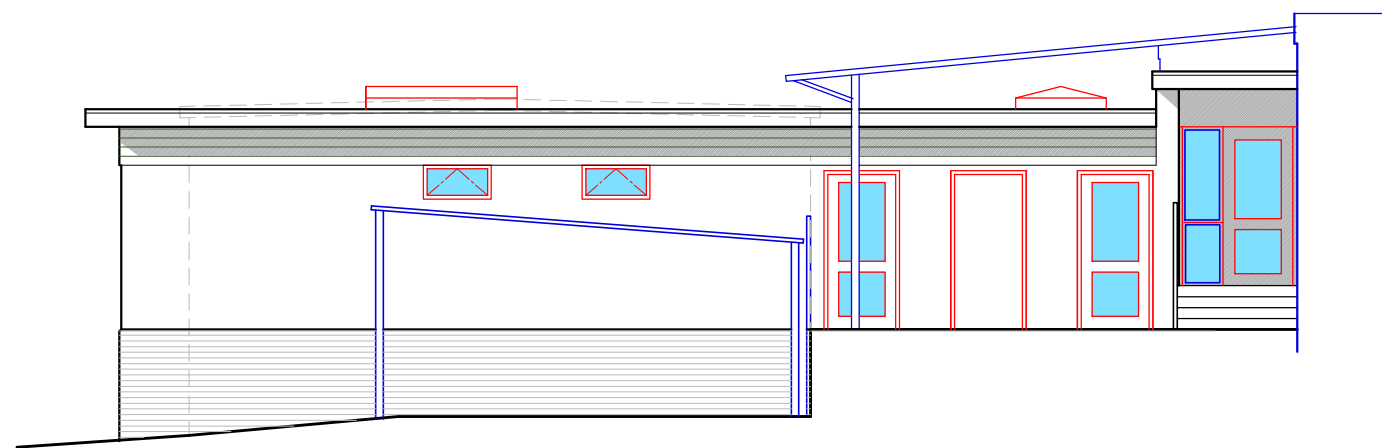

East Elevation : Proposed

PROJECT: Replacement of Early Years Temporary Classroom

CLIENT: The Vaynor School

TITLE: Proposed elevations

STATUS: PRELIMINARY

SCALE@A3: 1:100 DWG No: F/02

JOB NUMBER: REVISION: 0

DATE: JUNE 2017 AUTHOR: RWH

EMAIL: rhartland@prassociates.org

PR Associates
Building Surveyors & Consultants

The Bank, Knighton-on-Teme, Worcestershire WR15 8LY
Tel: 0800 9788 141 Fax: 01584 781249 www.prassociates.org

This drawing is protected by Copyright ©